




VAUGHT- HEMINGWAY STADIUM UNIVERERSITY, MS

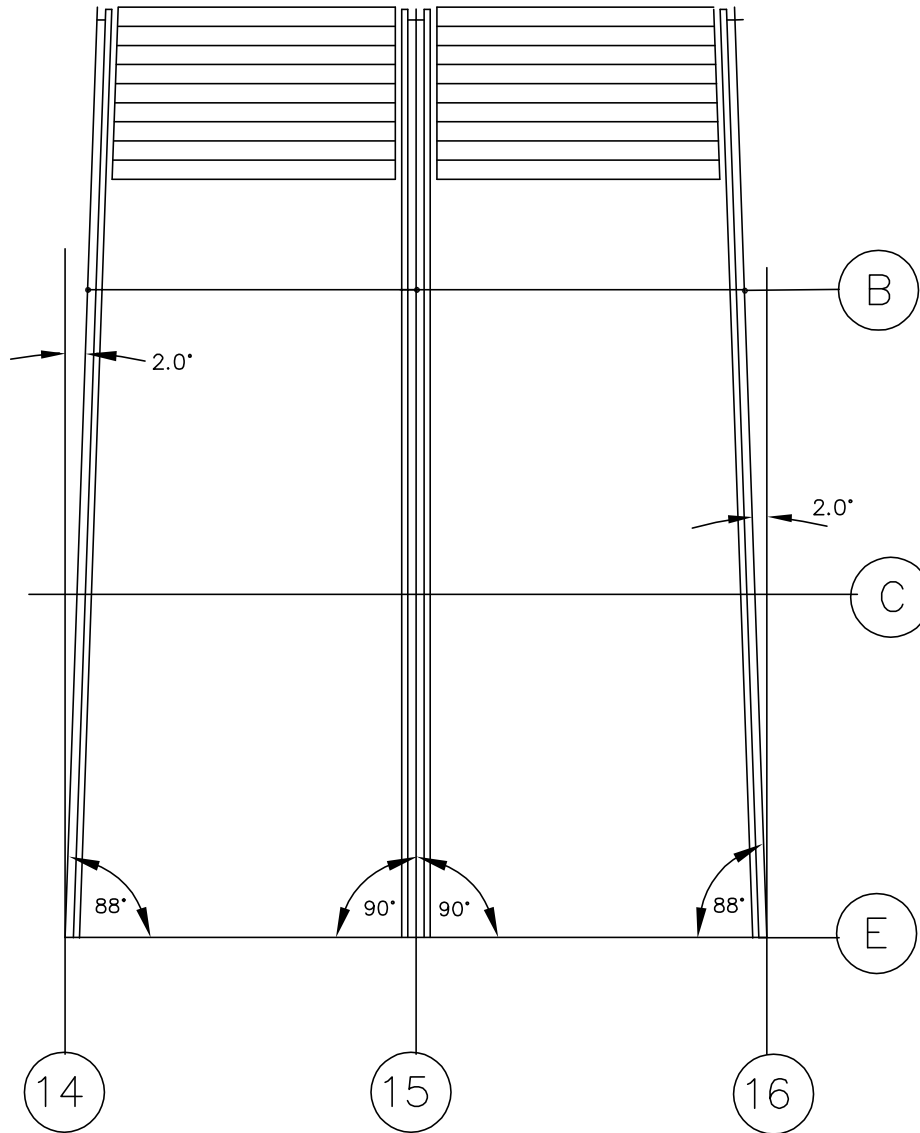

PLAN VIEW

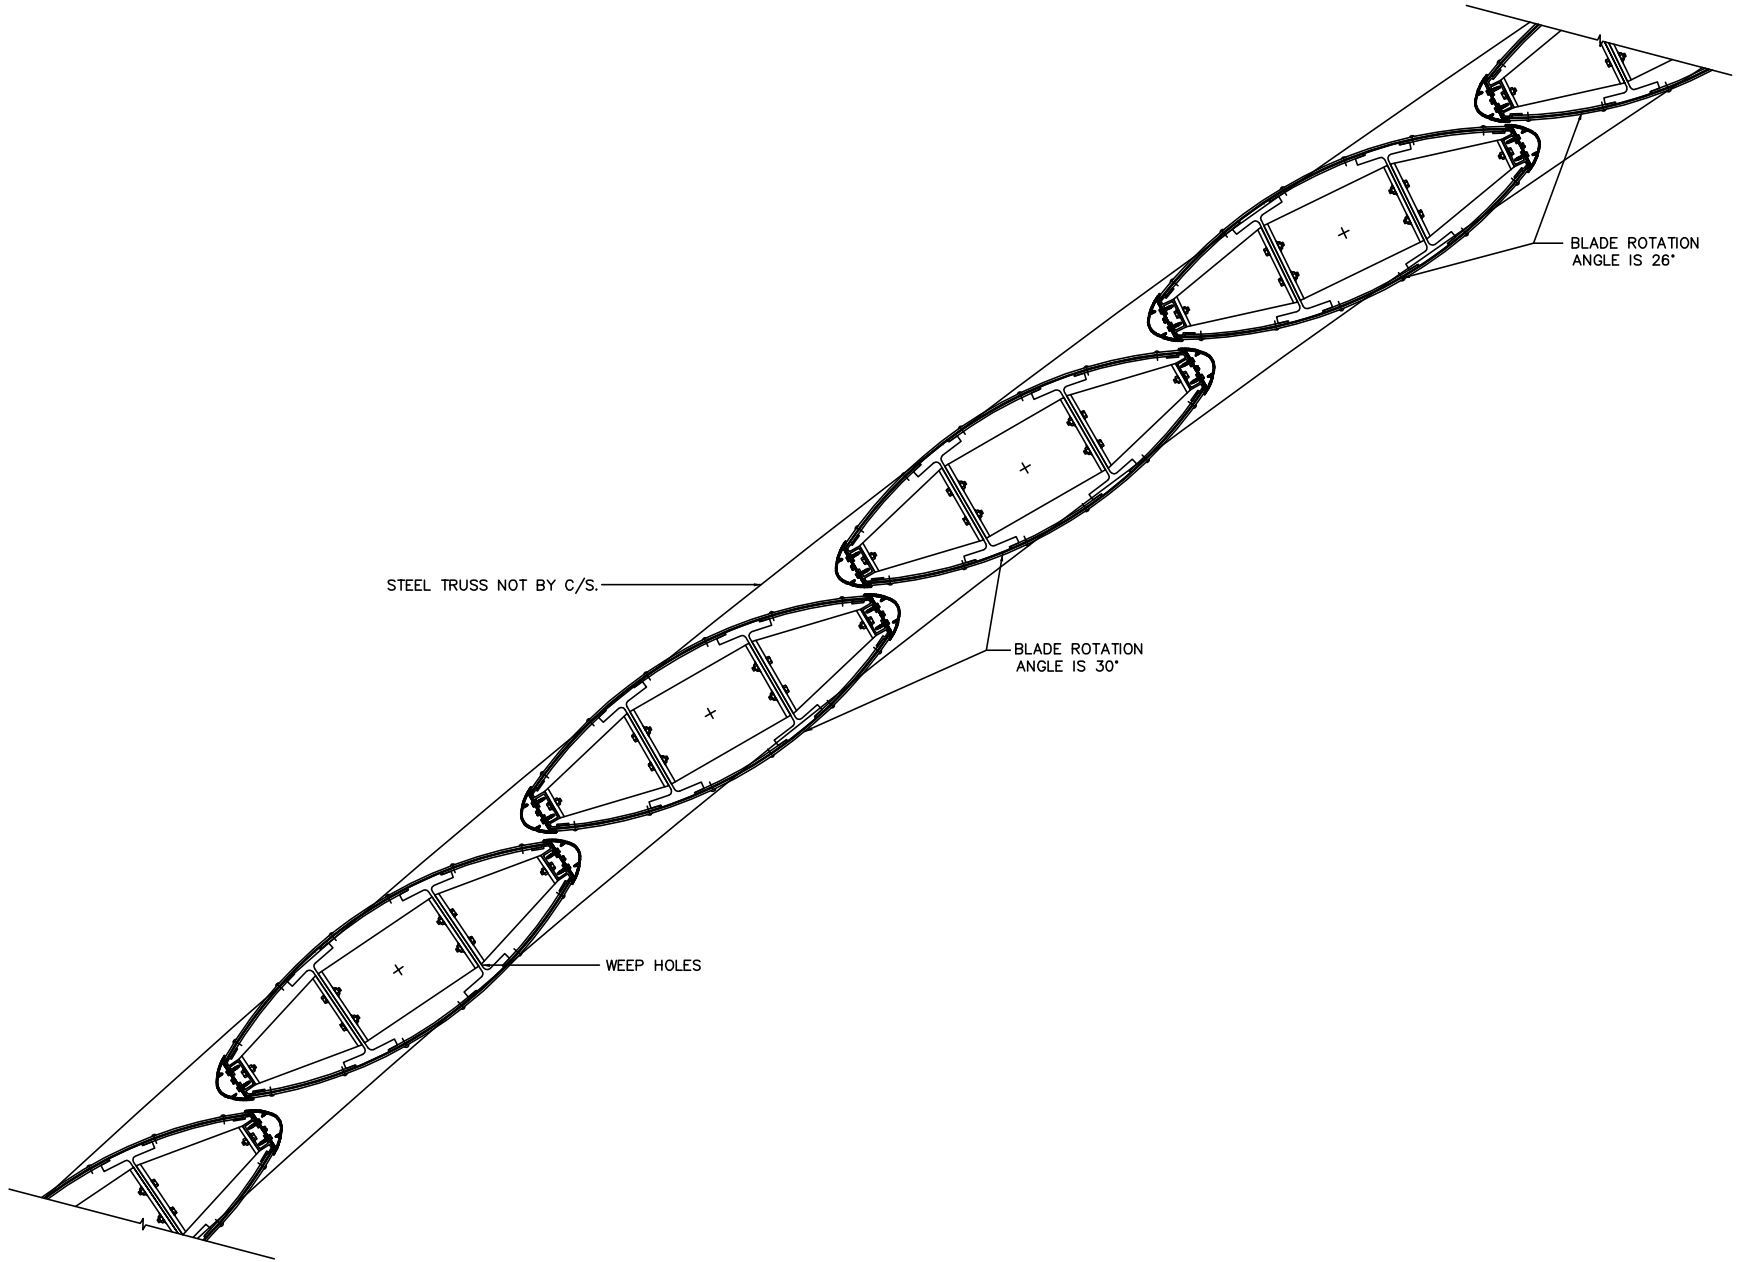

EXPLODED SECTION

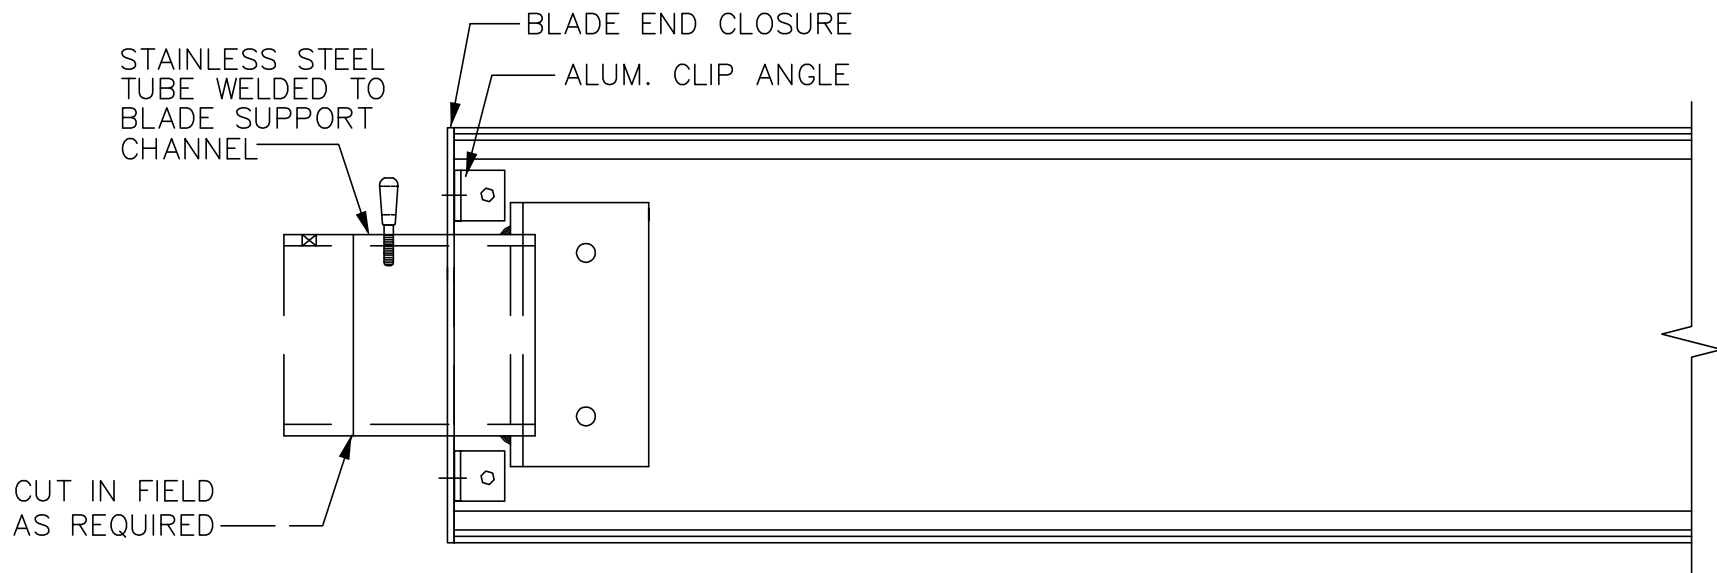

TYP. BLADE SHOWING END CONDITION