




ERAU STUDENT VILLAGE DAYTONA, FL

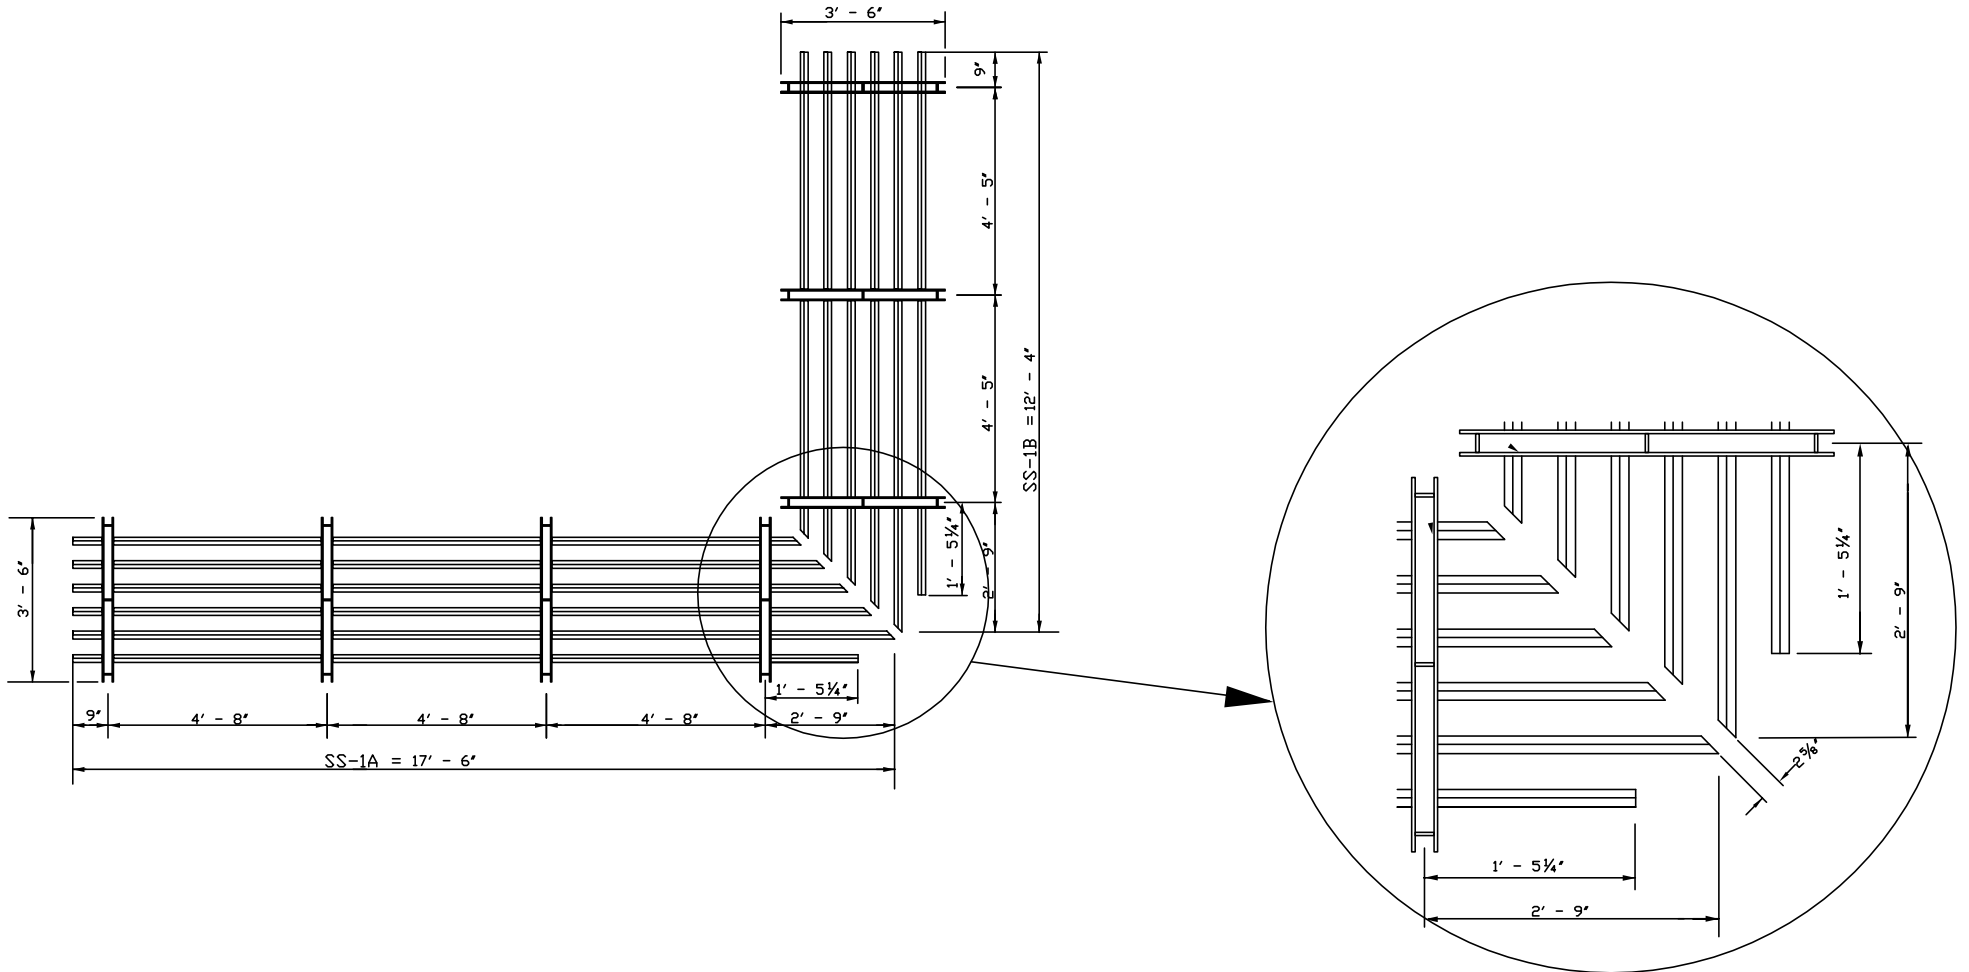

PLAN VIEW

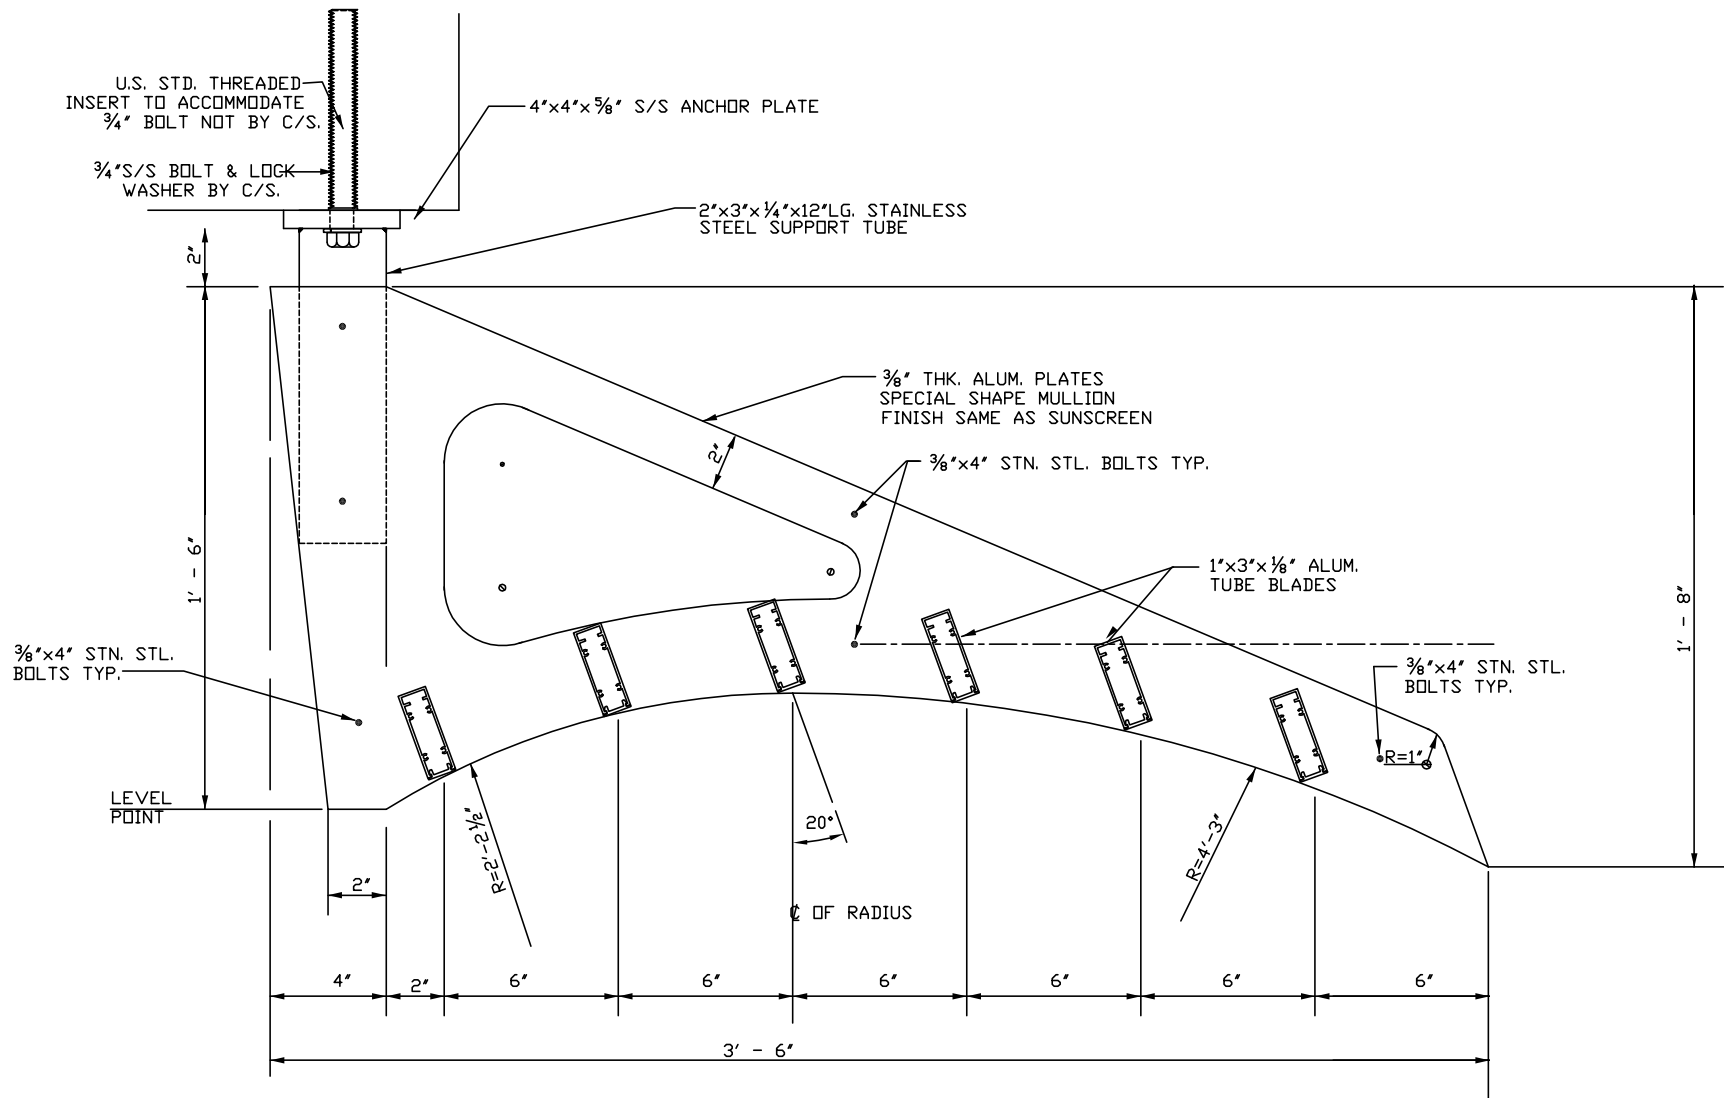

SECTION DETAIL

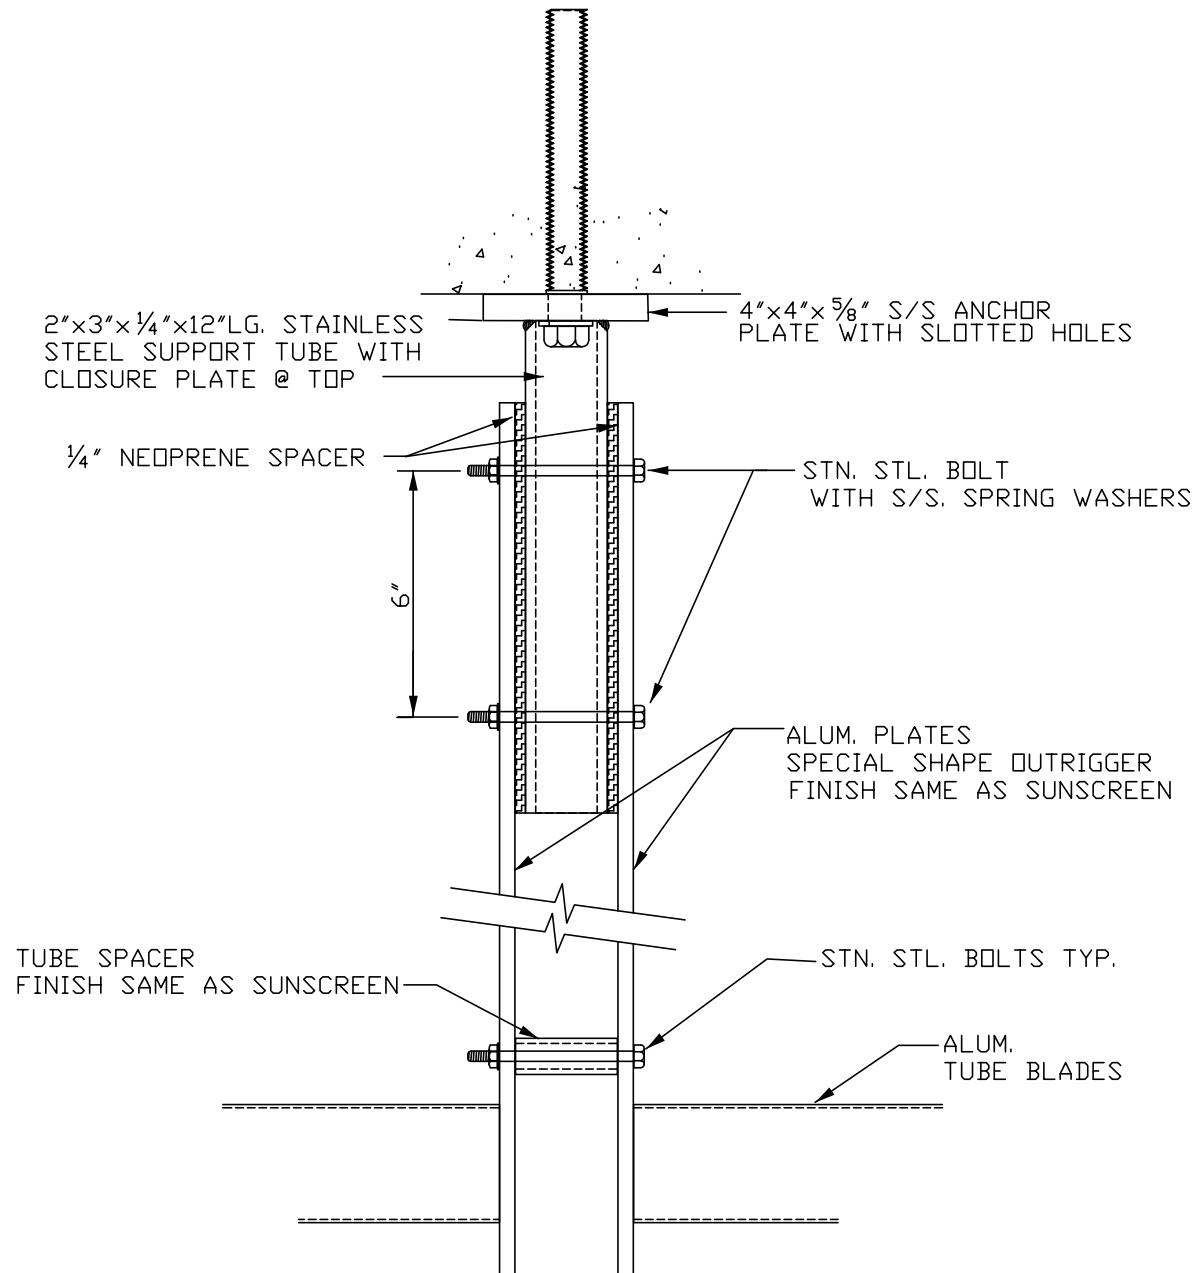

SECTION DETAIL