




STANFORD ART MUSEUM STANFORD, CA HORIZONTAL

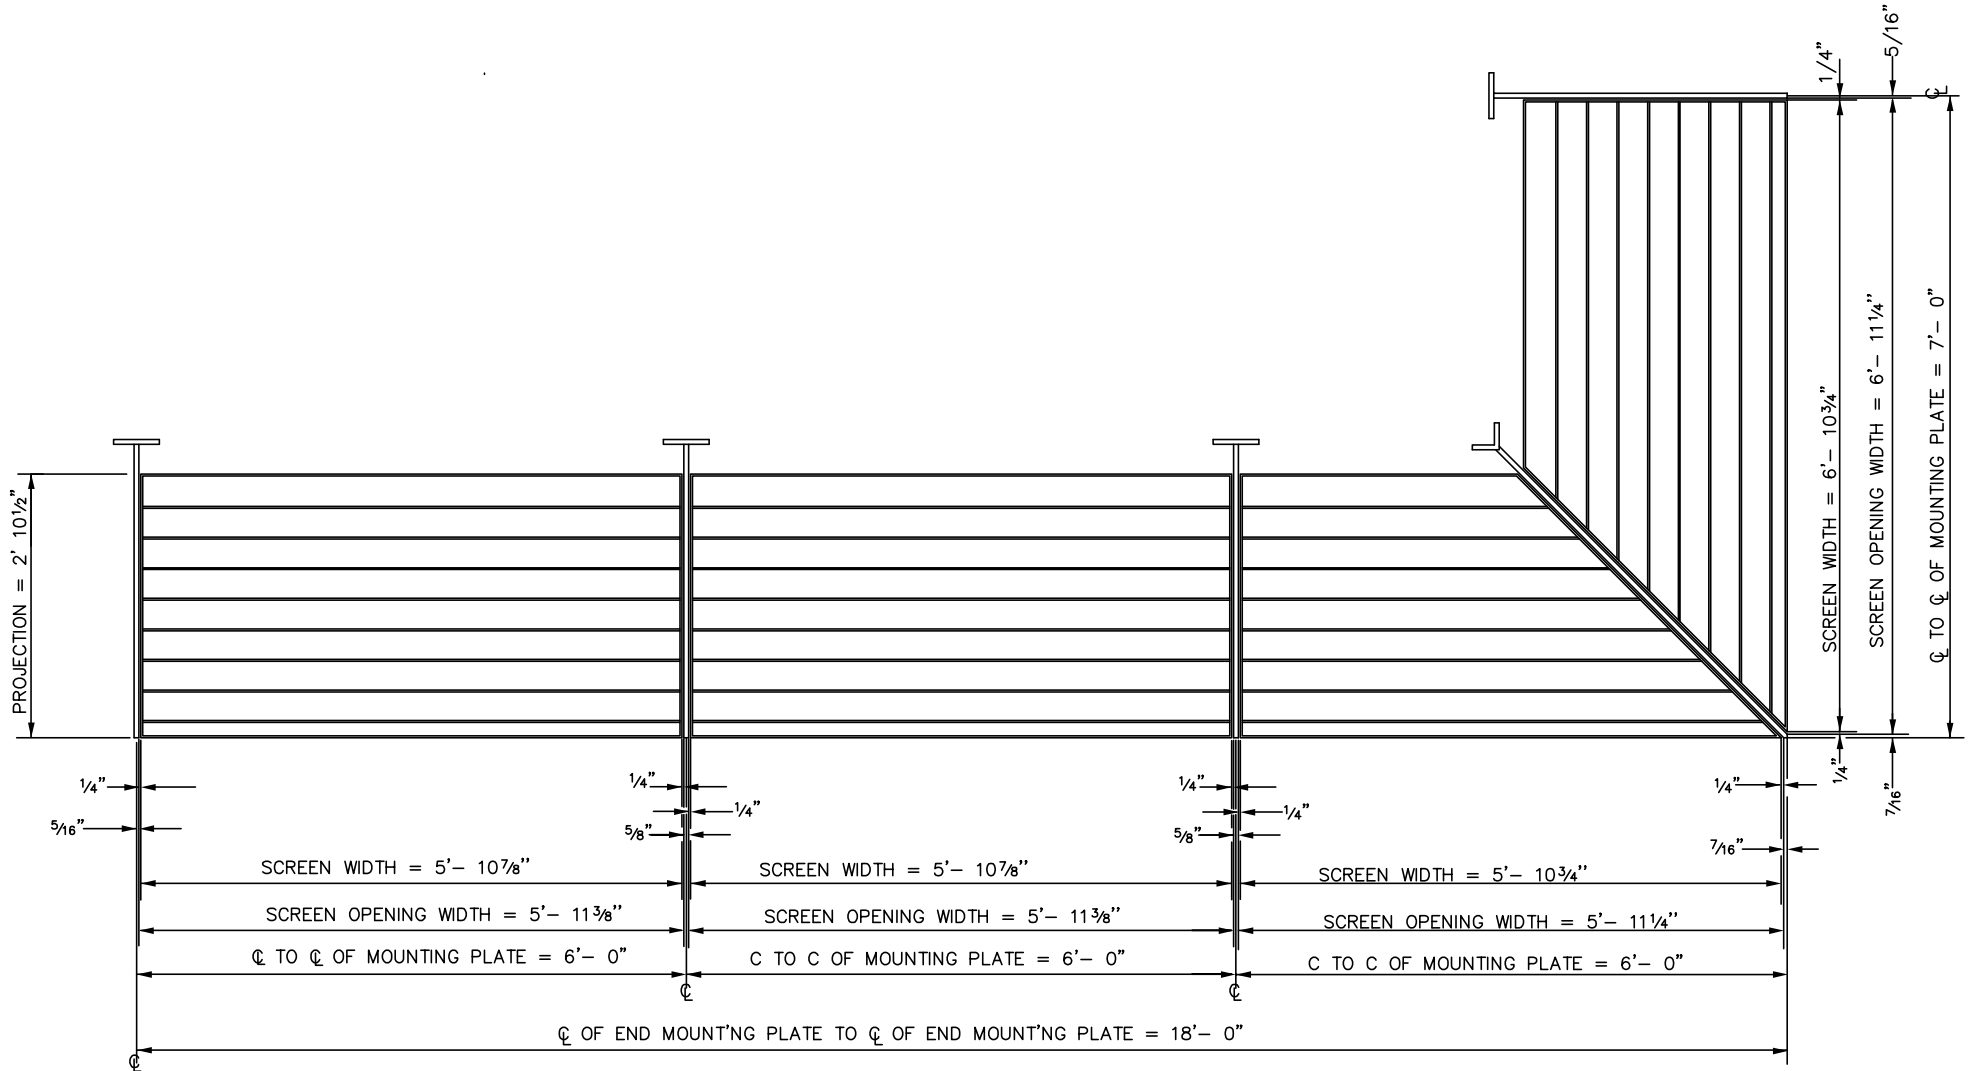


PLAN VIEW

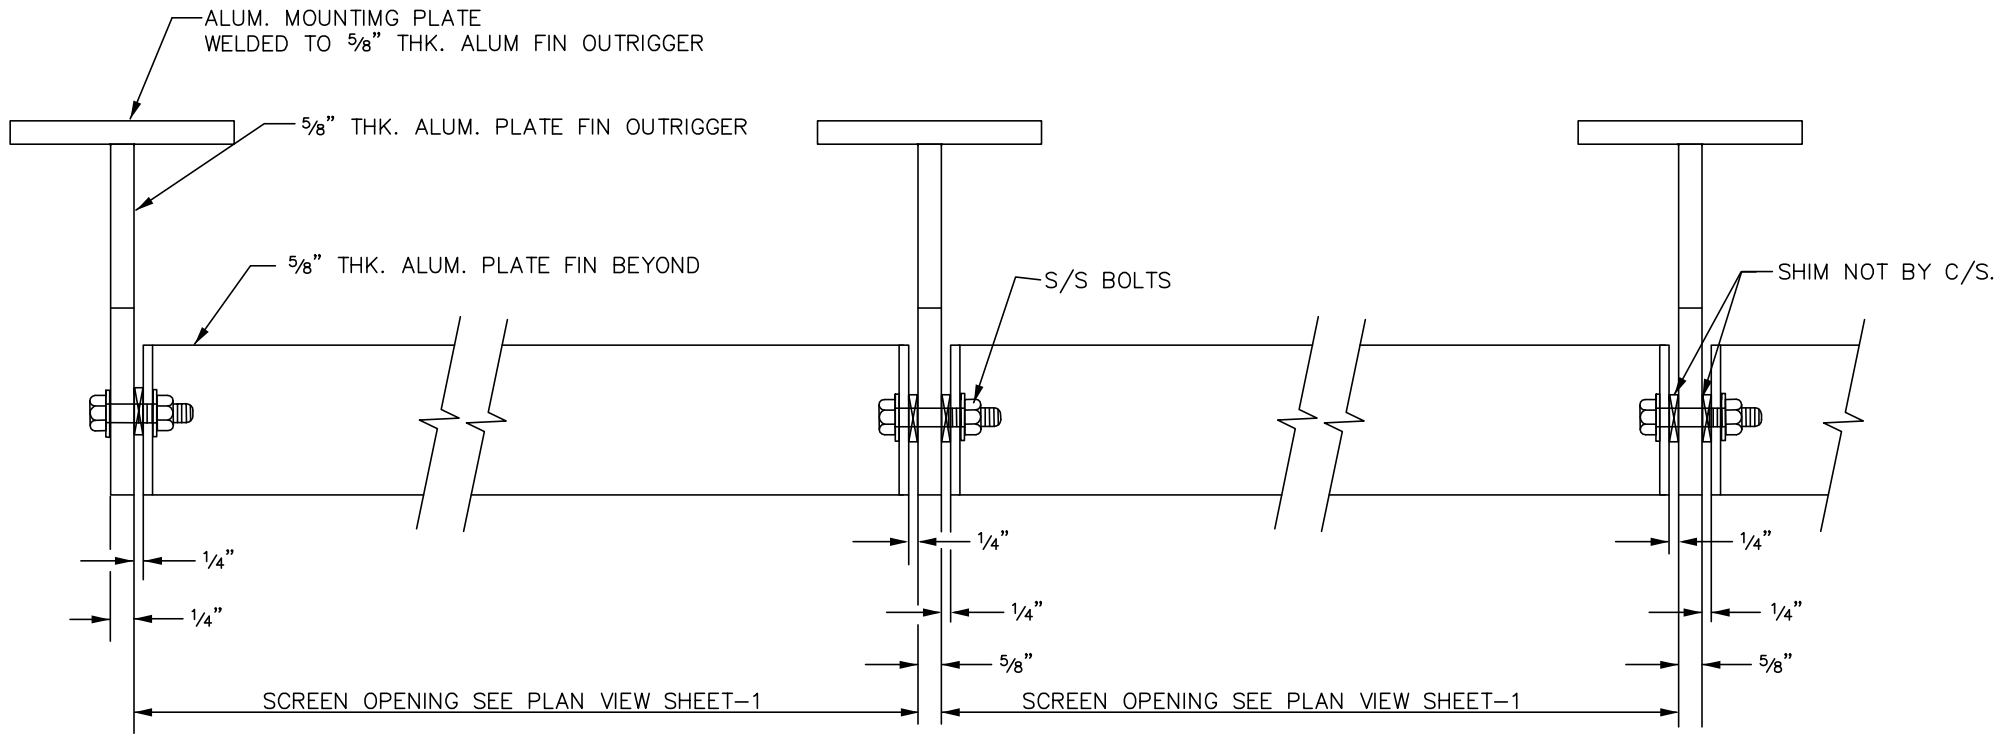

SCREEN SECTION

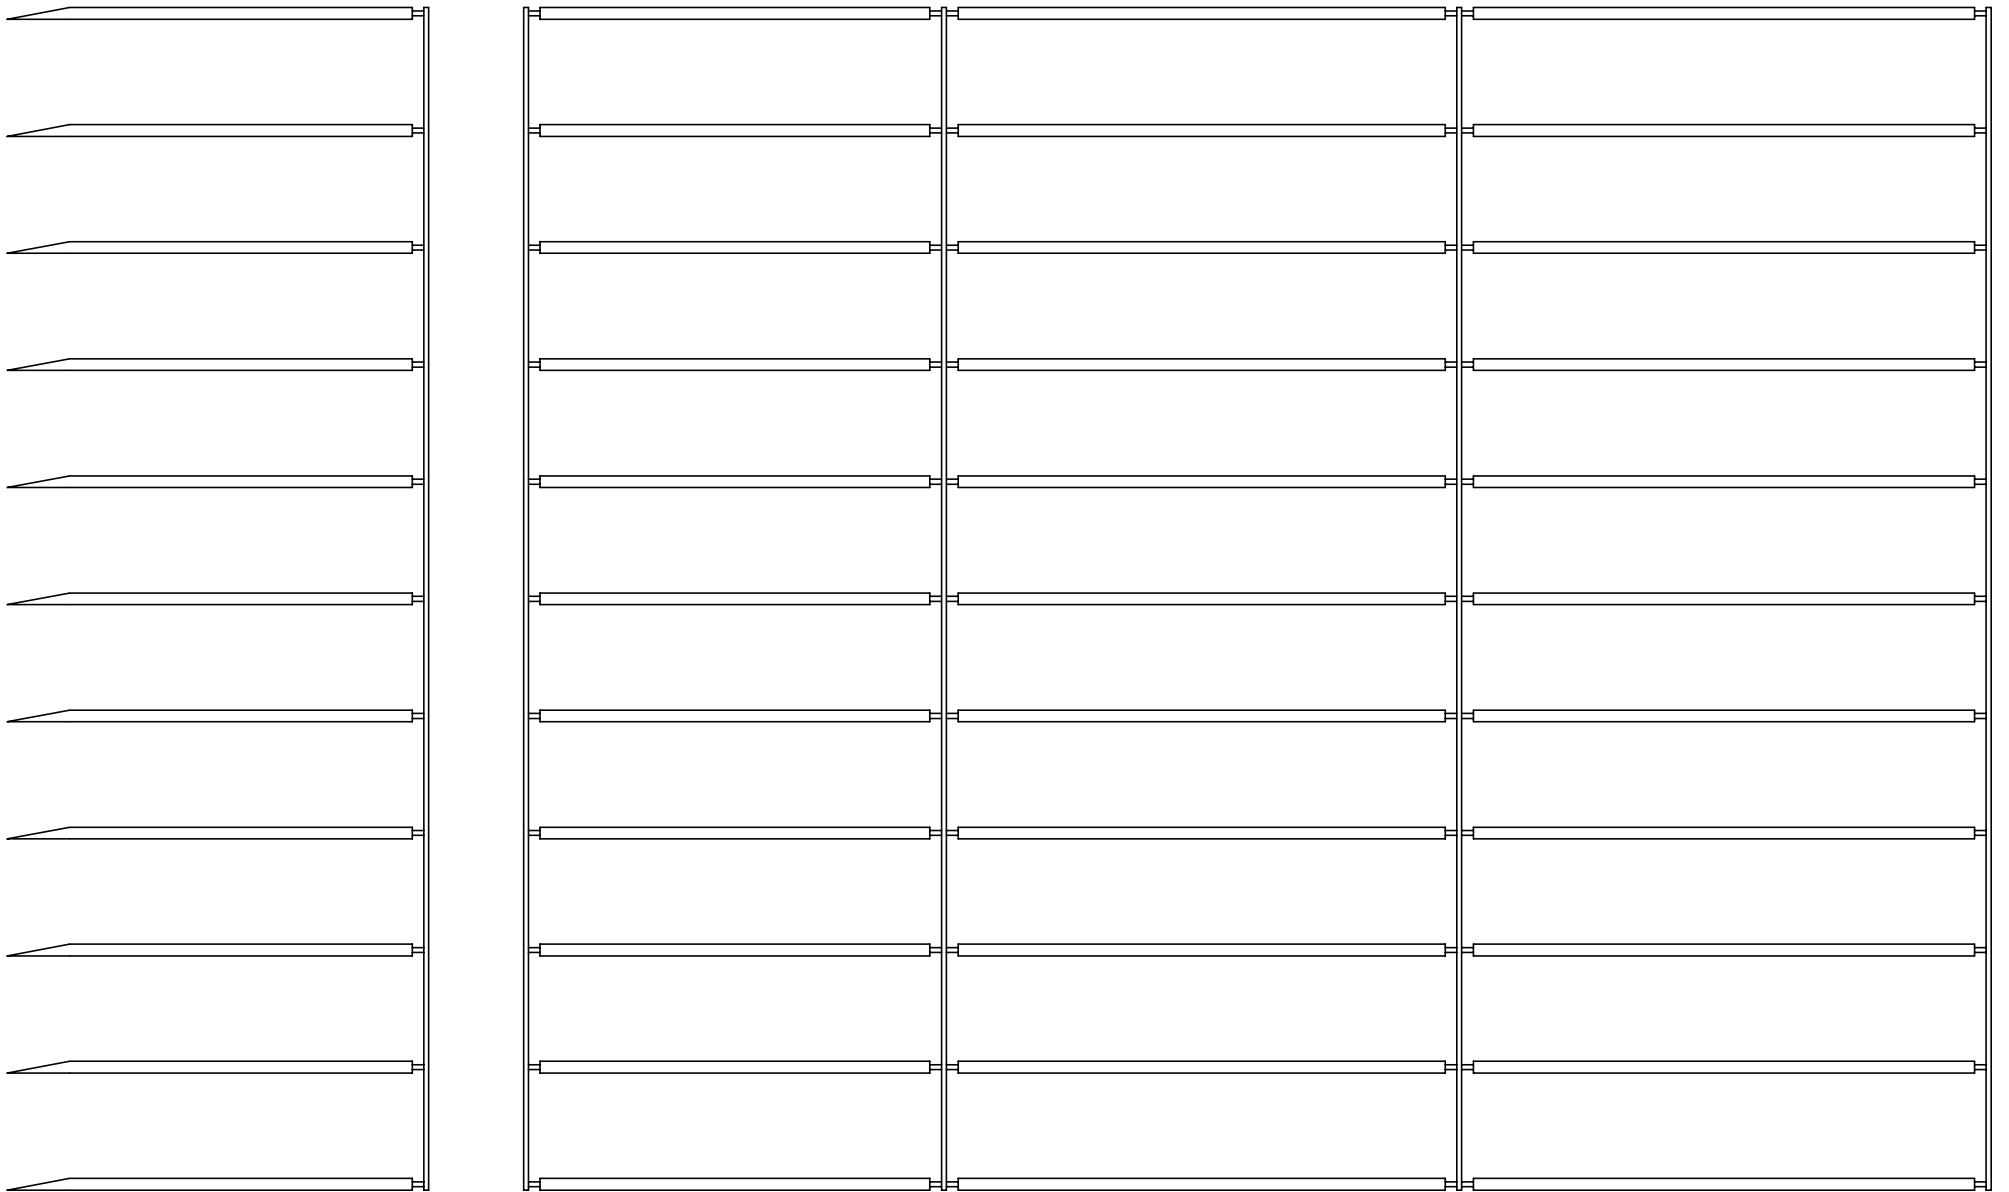

EXTERIOR ELEVATION

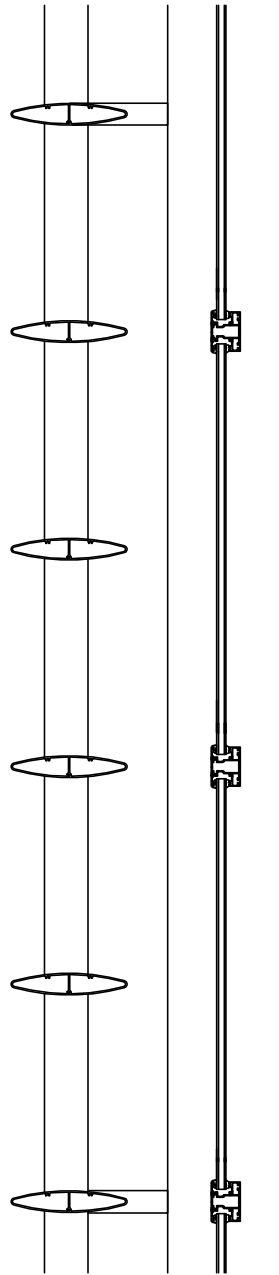

SECTION